



MAIN FLOOR

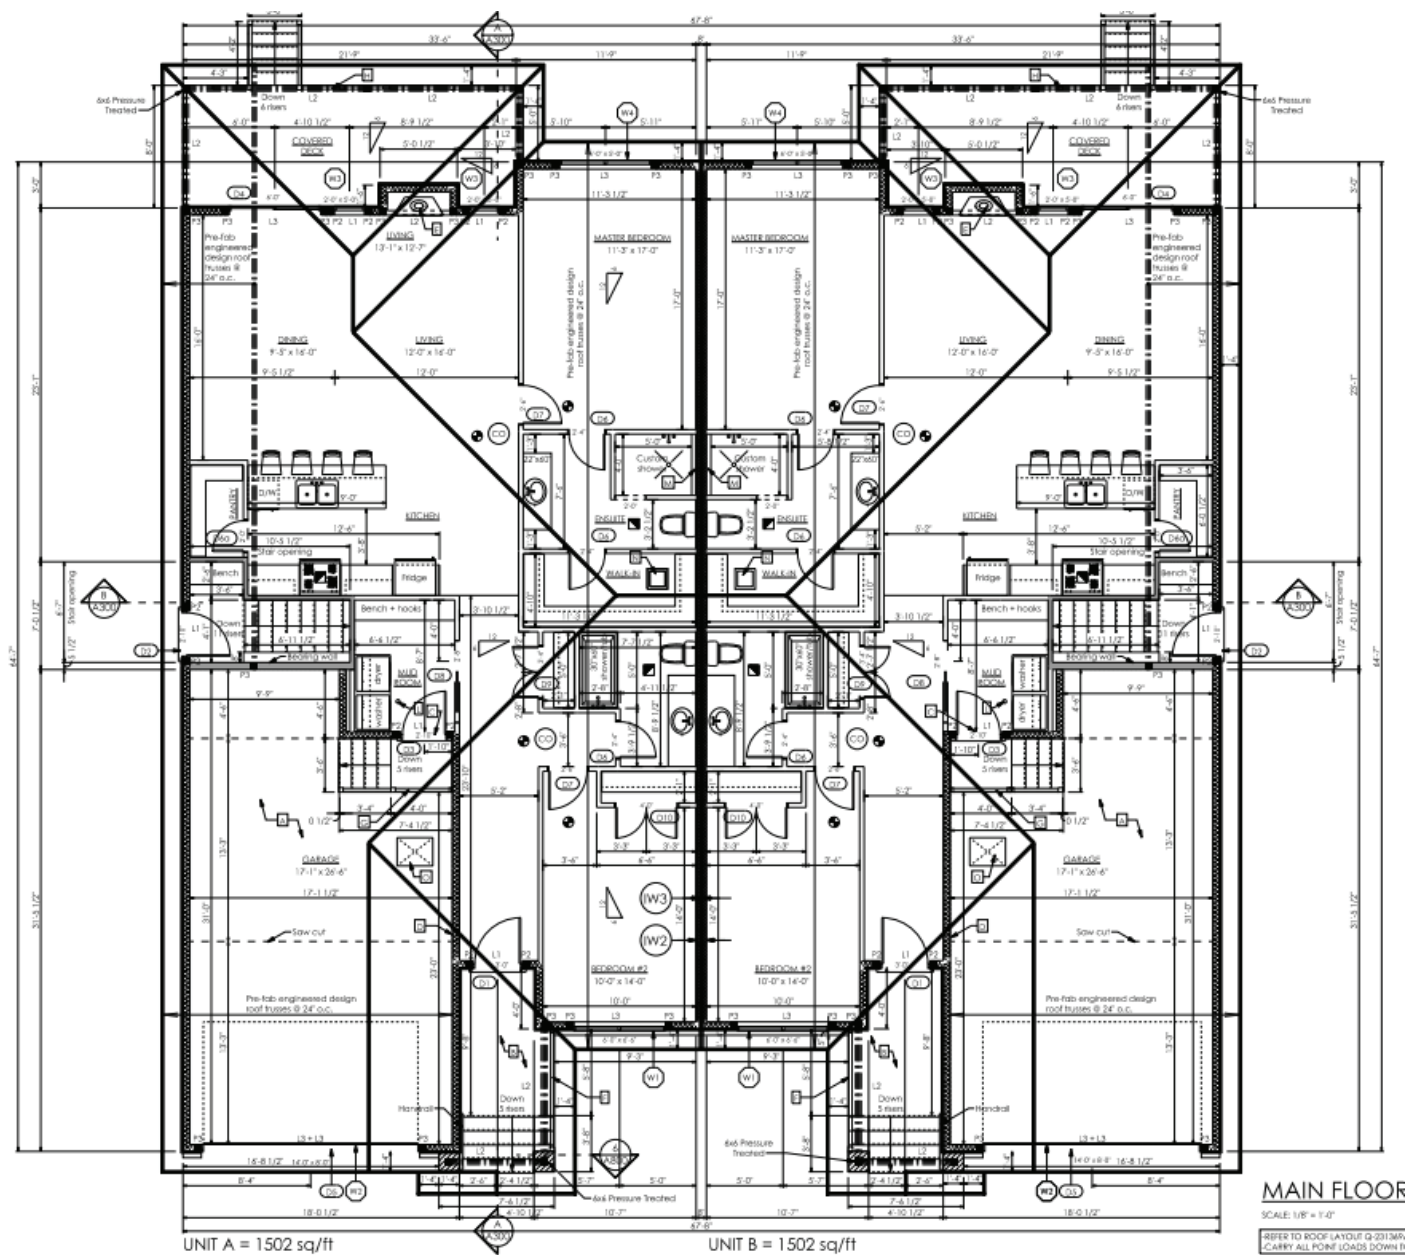

MAIN FLOOR
SCALE: 1/8" = 1'-0"
REFER TO ROOF LAYOUT Q-23136R
CARRY ALL POINT LOADS DOWN 5

BASEMENT PLAN

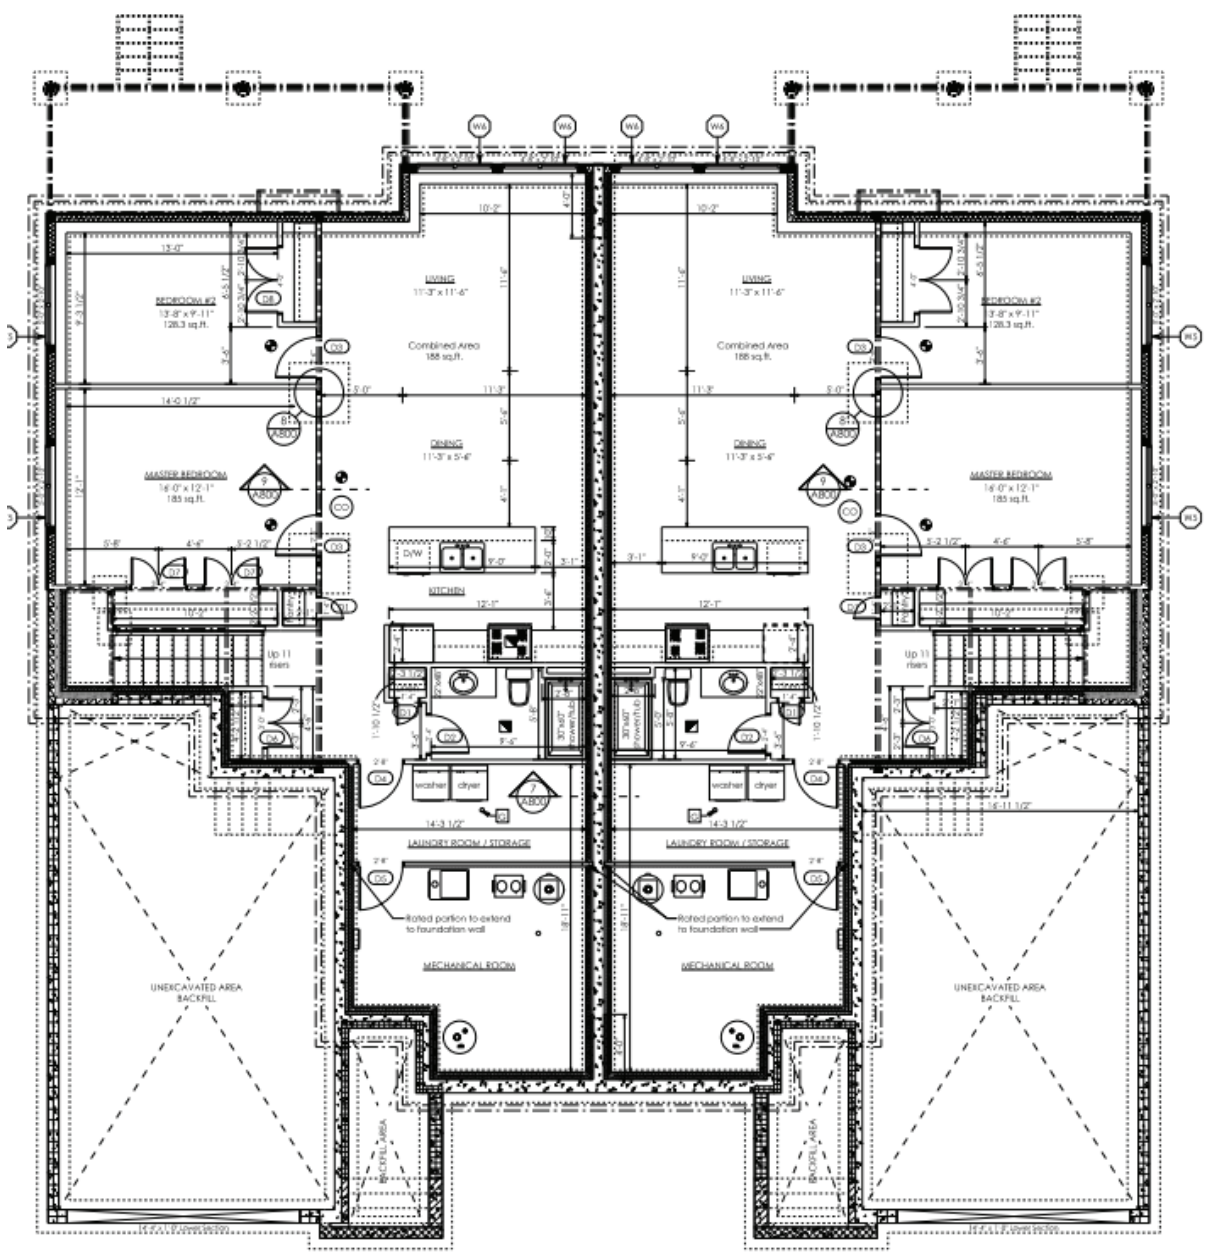

BASEMENT PLAN
SCALE: 1/8" = 1'-0"